


# Utility Payment Conference September 24-26, 2012

## Town and Country Resort & Convention Center Ground Level - Golden Ballroom San Diego, California

FLOOR PLAN SUBJECT TO FIRE MARSHAL APPROVAL.  
FIRE MARSHAL MANDATES MINIMUM OF 10' AISLES.

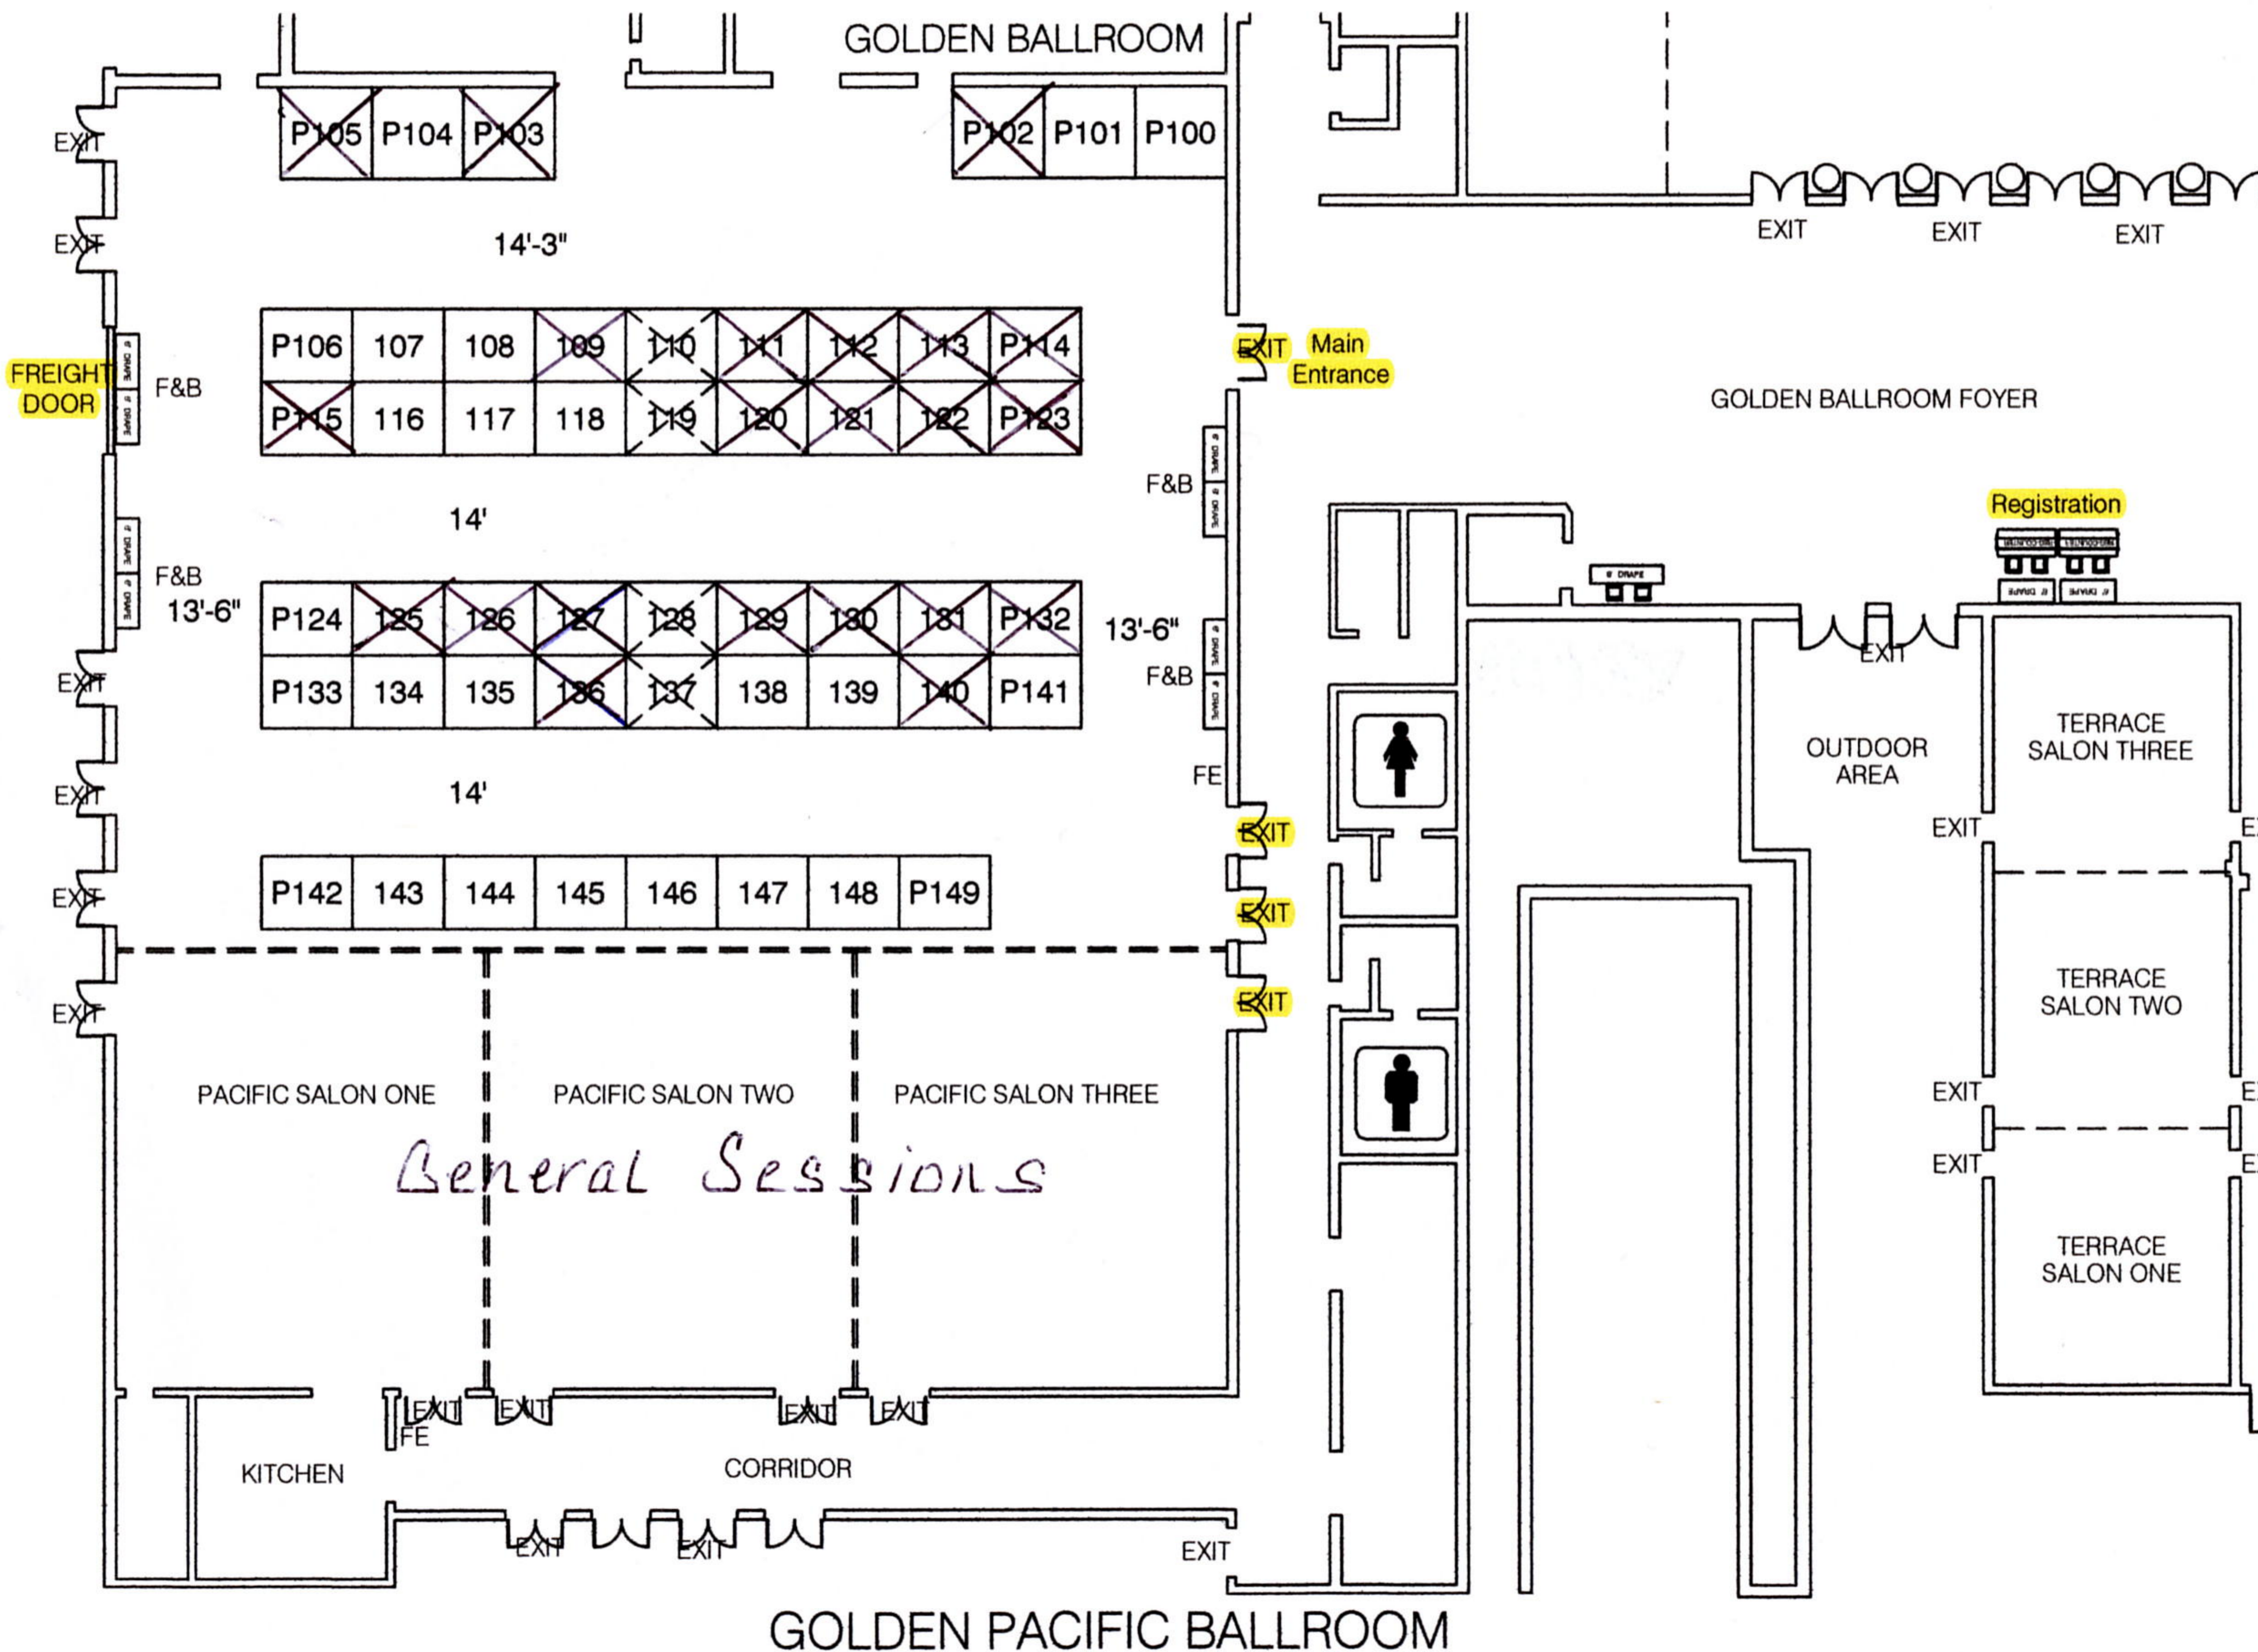

REVISION DATE:  
12/14/2011 MARK AMBROSE

### BOOTH COUNT

Inventory as of 12/14/2011

Dimension	Size	Qty	SqFt
8x10'	80	44	3,520
10x10'	100	6	600
Totals:			50 4,120

### BLDG. LEGEND:

DF = DRINKING FOUNTAIN  
FA = FIRE ALARM  
FE = FIRE EXTINGUISHER  
FH = FIRE HOSE



# FREEMAN

DRAWING STARTED:  
12/14/2011 MARK AMBROSE

FILE PATH:  
O:\Data\Design Dept\2012 Events\09  
September\Utility Payment\Floor Plan\Utility  
Payment 2012 v3.dwg

DRAWING NAME:  
UTILITY PAYMENT 2012 V3

HALL NAME:  
GOLDEN PACIFIC BALLROOM

JOB NUMBER:  
PROPOSAL

ACCT. EXEC.:  
KEITH MCCREADY

NOT TO SCALE

### DISCLAIMER

EVERY EFFORT HAS BEEN MADE TO ENSURE THE ACCURACY OF ALL INFORMATION CONTAINED ON THIS FLOORPLAN. HOWEVER NO WARRANTIES, EITHER EXPRESSED OR IMPLIED ARE MADE WITH RESPECT TO THIS FLOORPLAN. IF THE LOCATION OF BUILDING COLUMNS, UTILITIES OR OTHER ARCHITECTURAL COMPONENTS OF THE FACILITY IS A CONSIDERATION IN THE CONSTRUCTION OR USAGE OF AN EXHIBIT, IT IS THE SOLE RESPONSIBILITY OF THE EXHIBITOR TO PHYSICALLY INSPECT THE FACILITY TO VERIFY ALL DIMENSIONS AND LOCATIONS.

©COPYRIGHT 2007, FREEMAN CO.  
ALL RIGHTS RESERVED.